

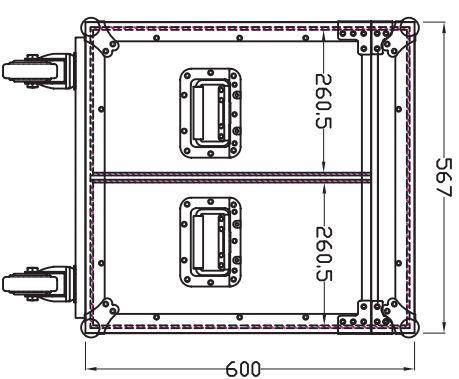
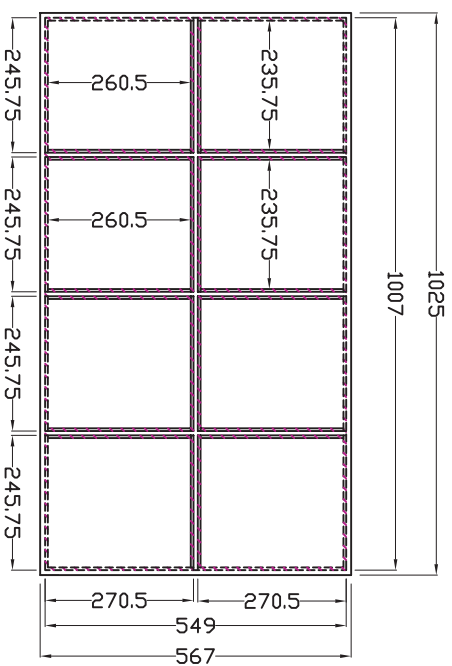
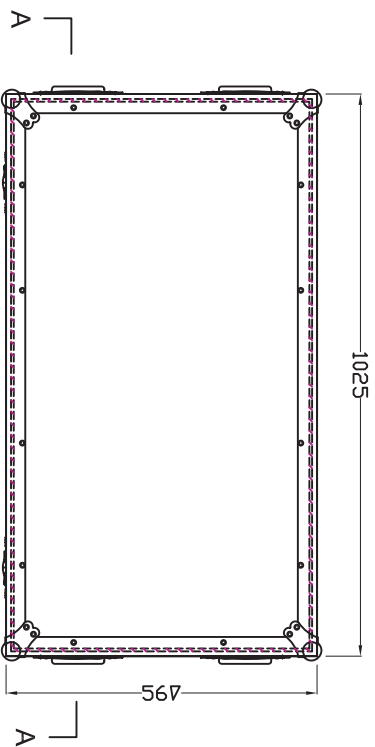
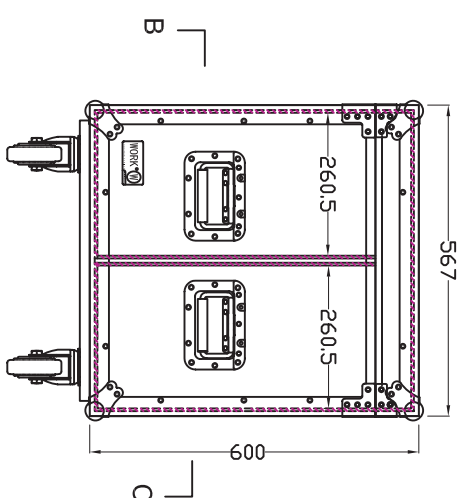


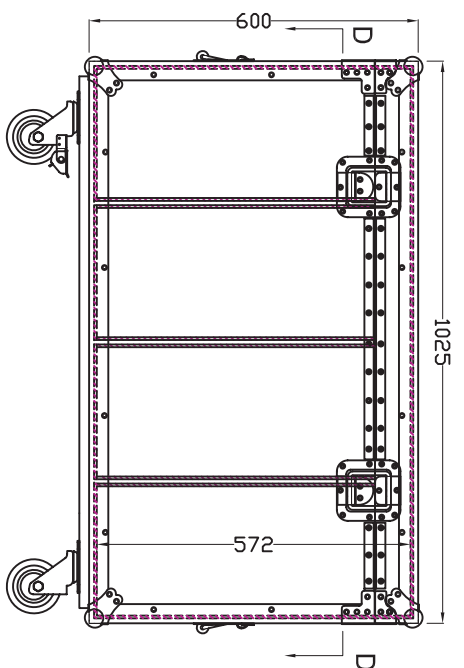

SECTION D-D

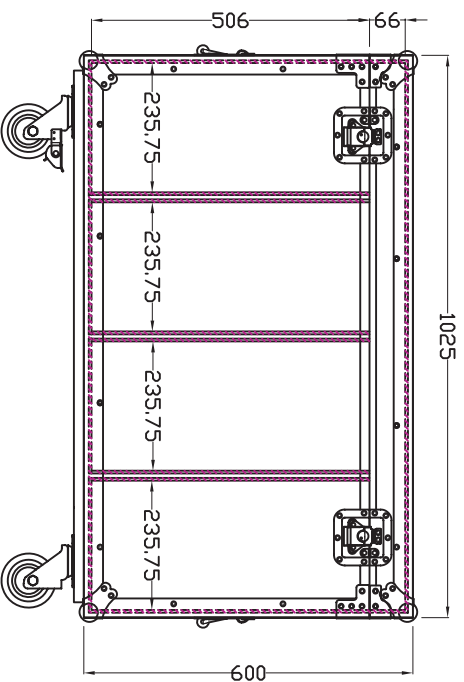

B-B

C-C

A-A



DRAWING:
RACK THATRO/PAR-2

SCALE 1:10
DRAWING NO.
09-2-9